



TABLED AT
6 AUG 2018
MEETING

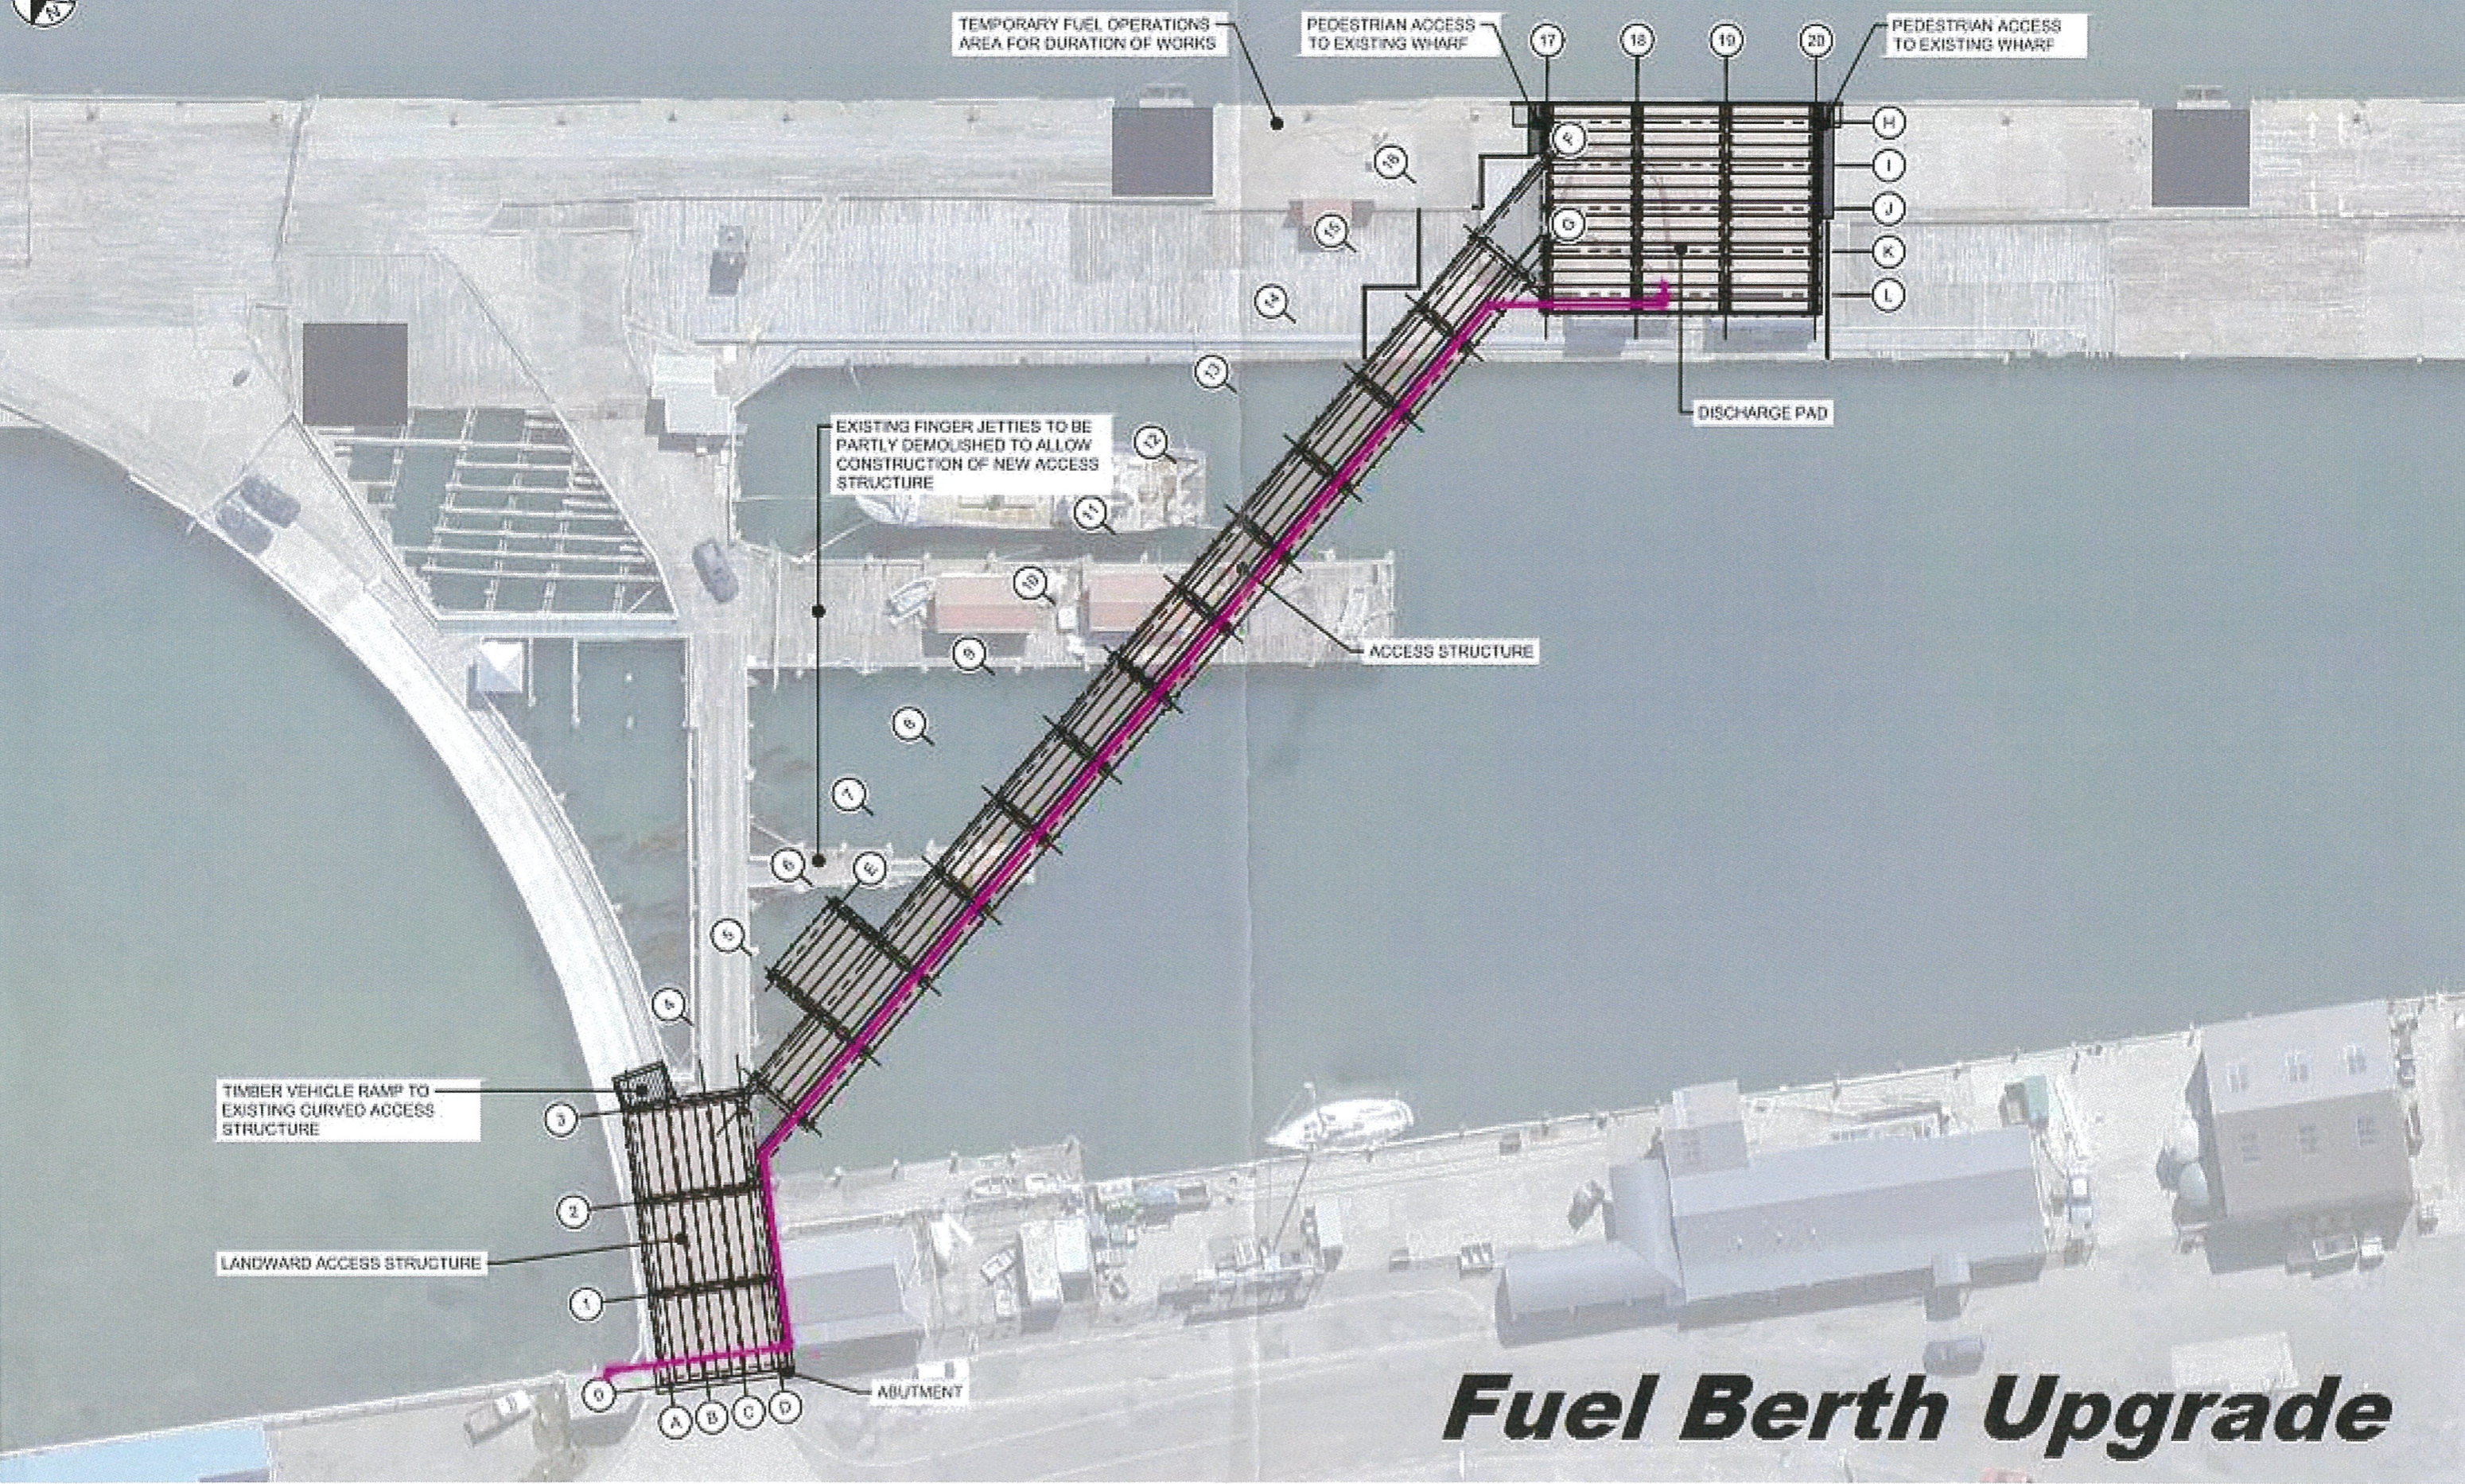

Fuel Berth Upgrade

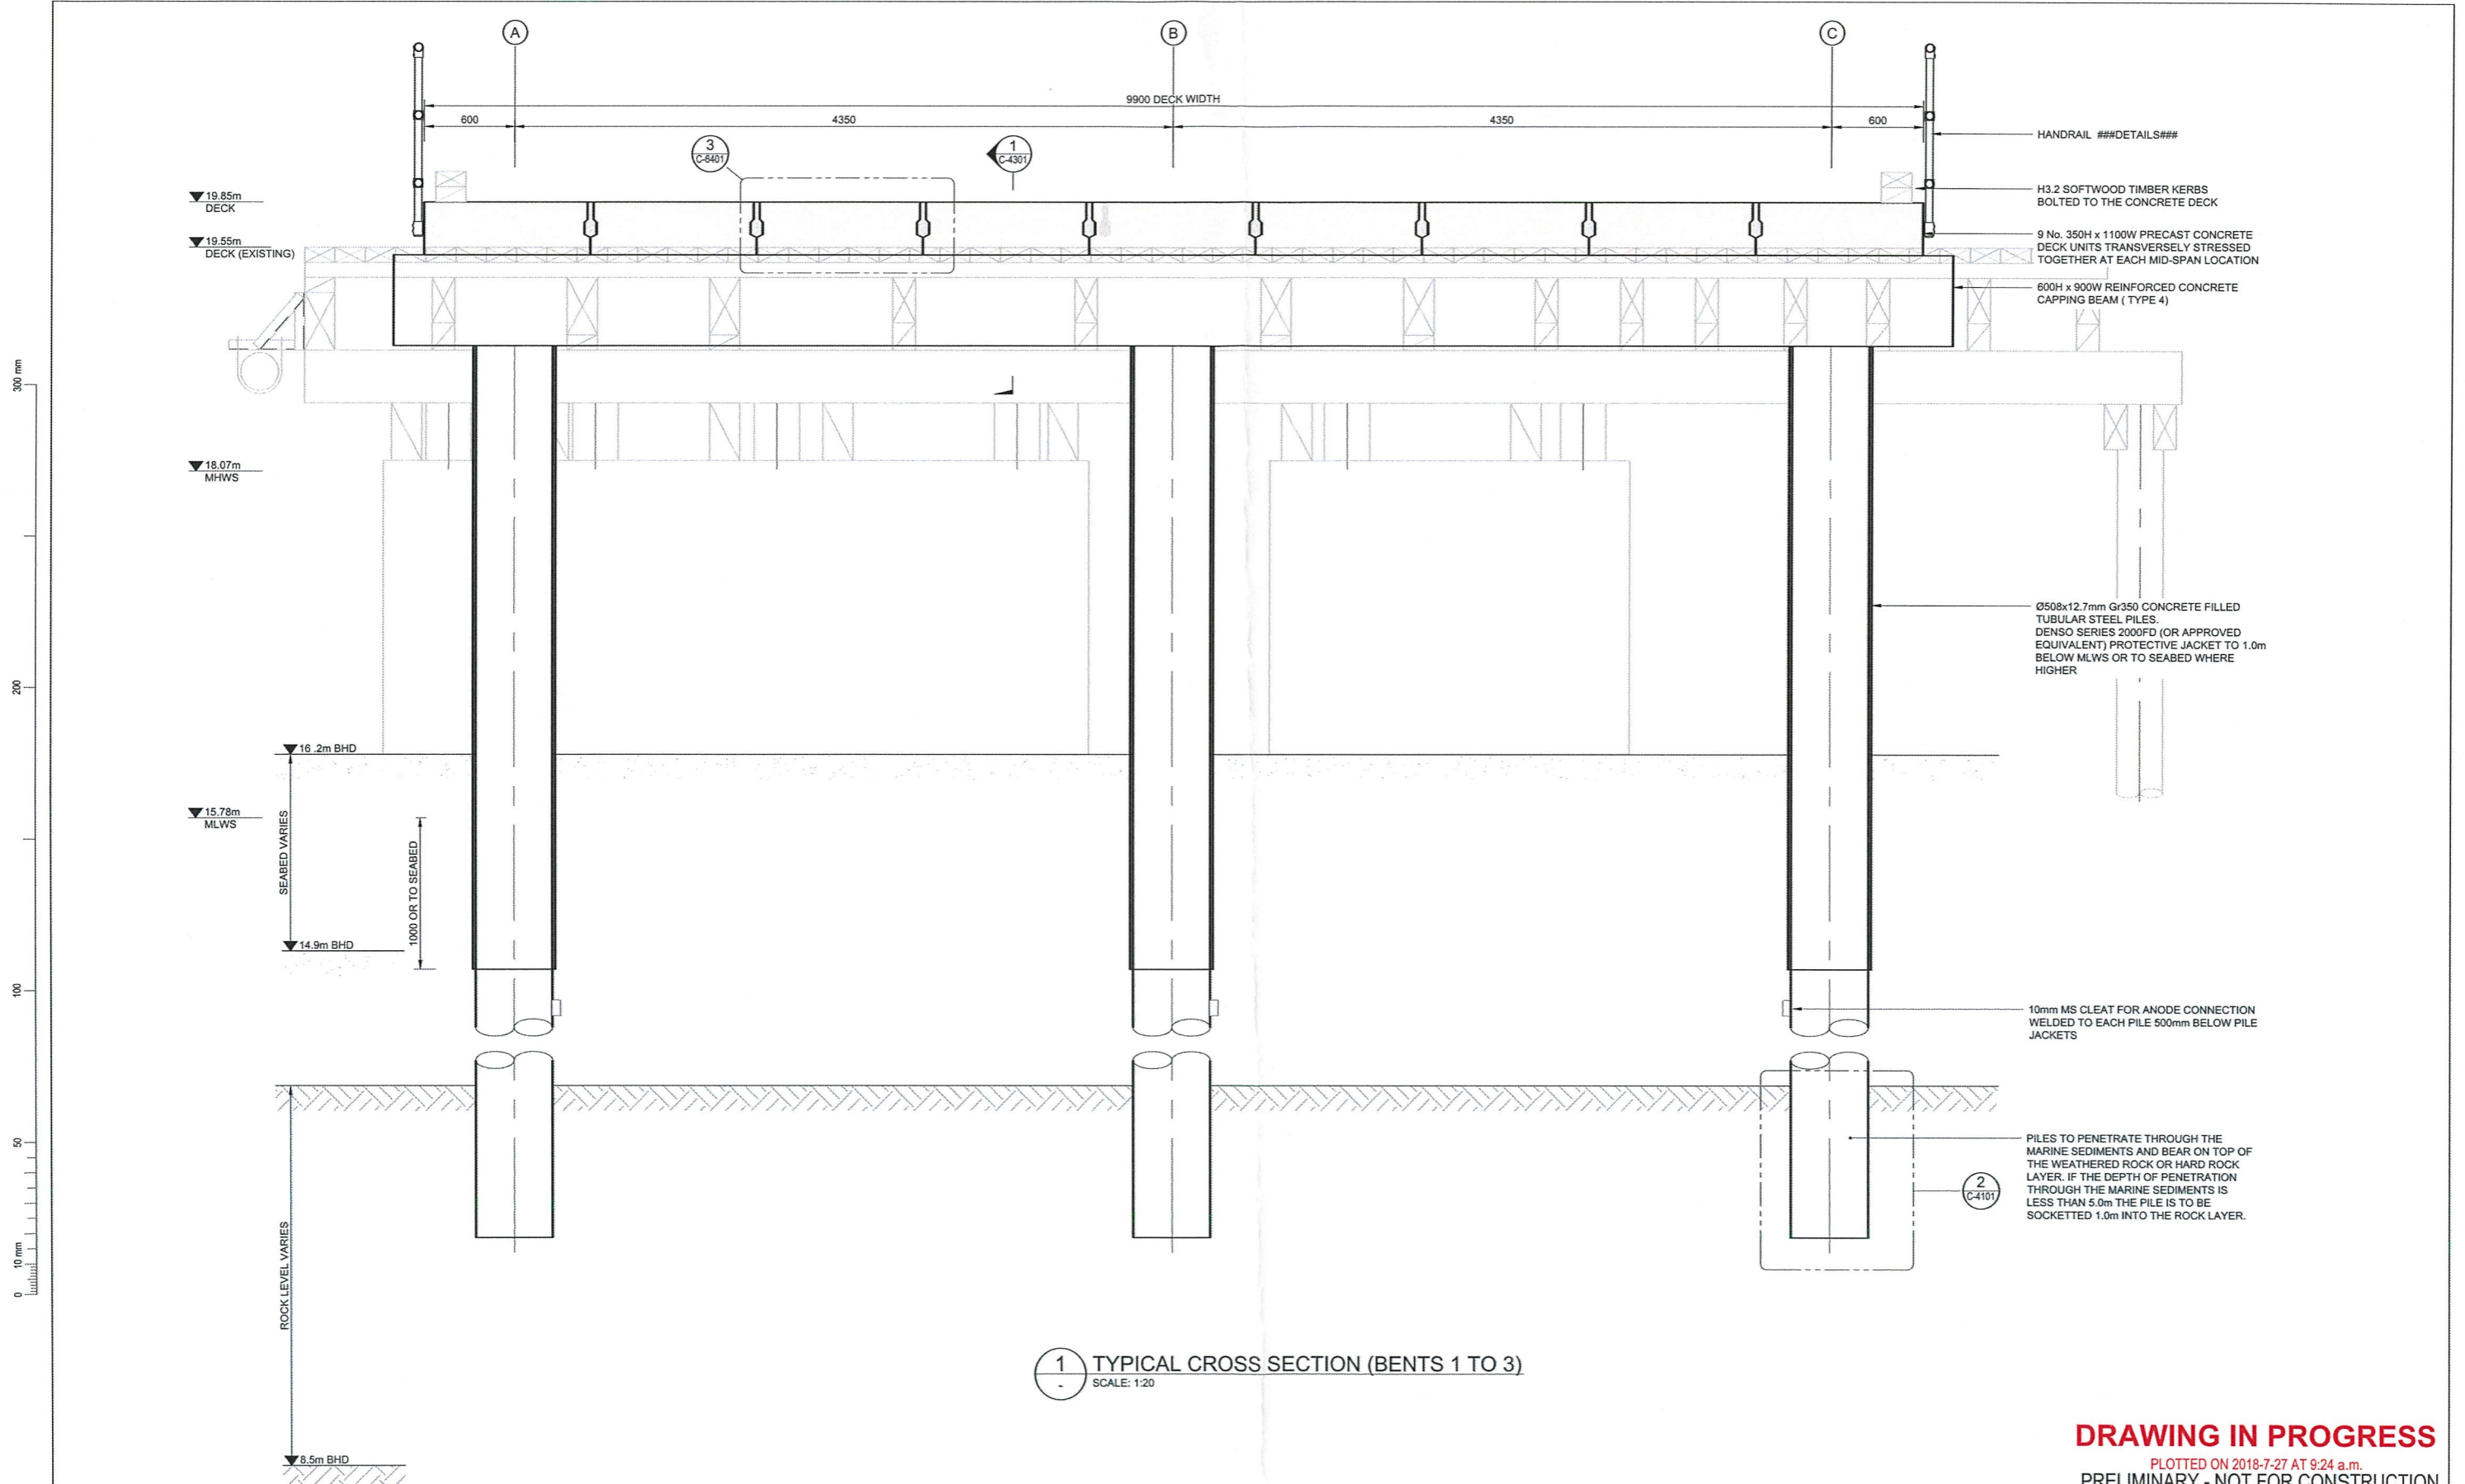

1 TYPICAL CROSS SECTION (BENTS 1 TO 3)
SCALE: 1:20

DRAWING IN PROGRESS
PLOTTED ON 2018-7-27 AT 9:24 a.m.
PRELIMINARY - NOT FOR CONSTRUCTION

Revision	Amendment	Approved	Revision Date
A	ISSUED FOR BUILDING CONSENT EXEMPTION	ARB	2018-06-05




WSP | OPUS
Christchurch Office
+64 3 363 5400

PO Box 1482
Christchurch 8140
New Zealand

Designed	Approved	Approved Date
M KIRKPATRICK		
Drawn	Scale	
C LOWREY	1:20 @ A1	

Project	
SOUTH PORT NZ LTD TOWN WHARF DISCHARGE PLATFORM AND ACCESS	
Sheet	
SECTIONS LANDWARD ACCESS STRUCTURE	
Project No.	Sheet No. / Revision
6-DV535.02	C-3001 / A


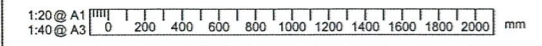





Green – Operational Zone

Orange – Material and Equipment Storage Zone

WORK ZONES

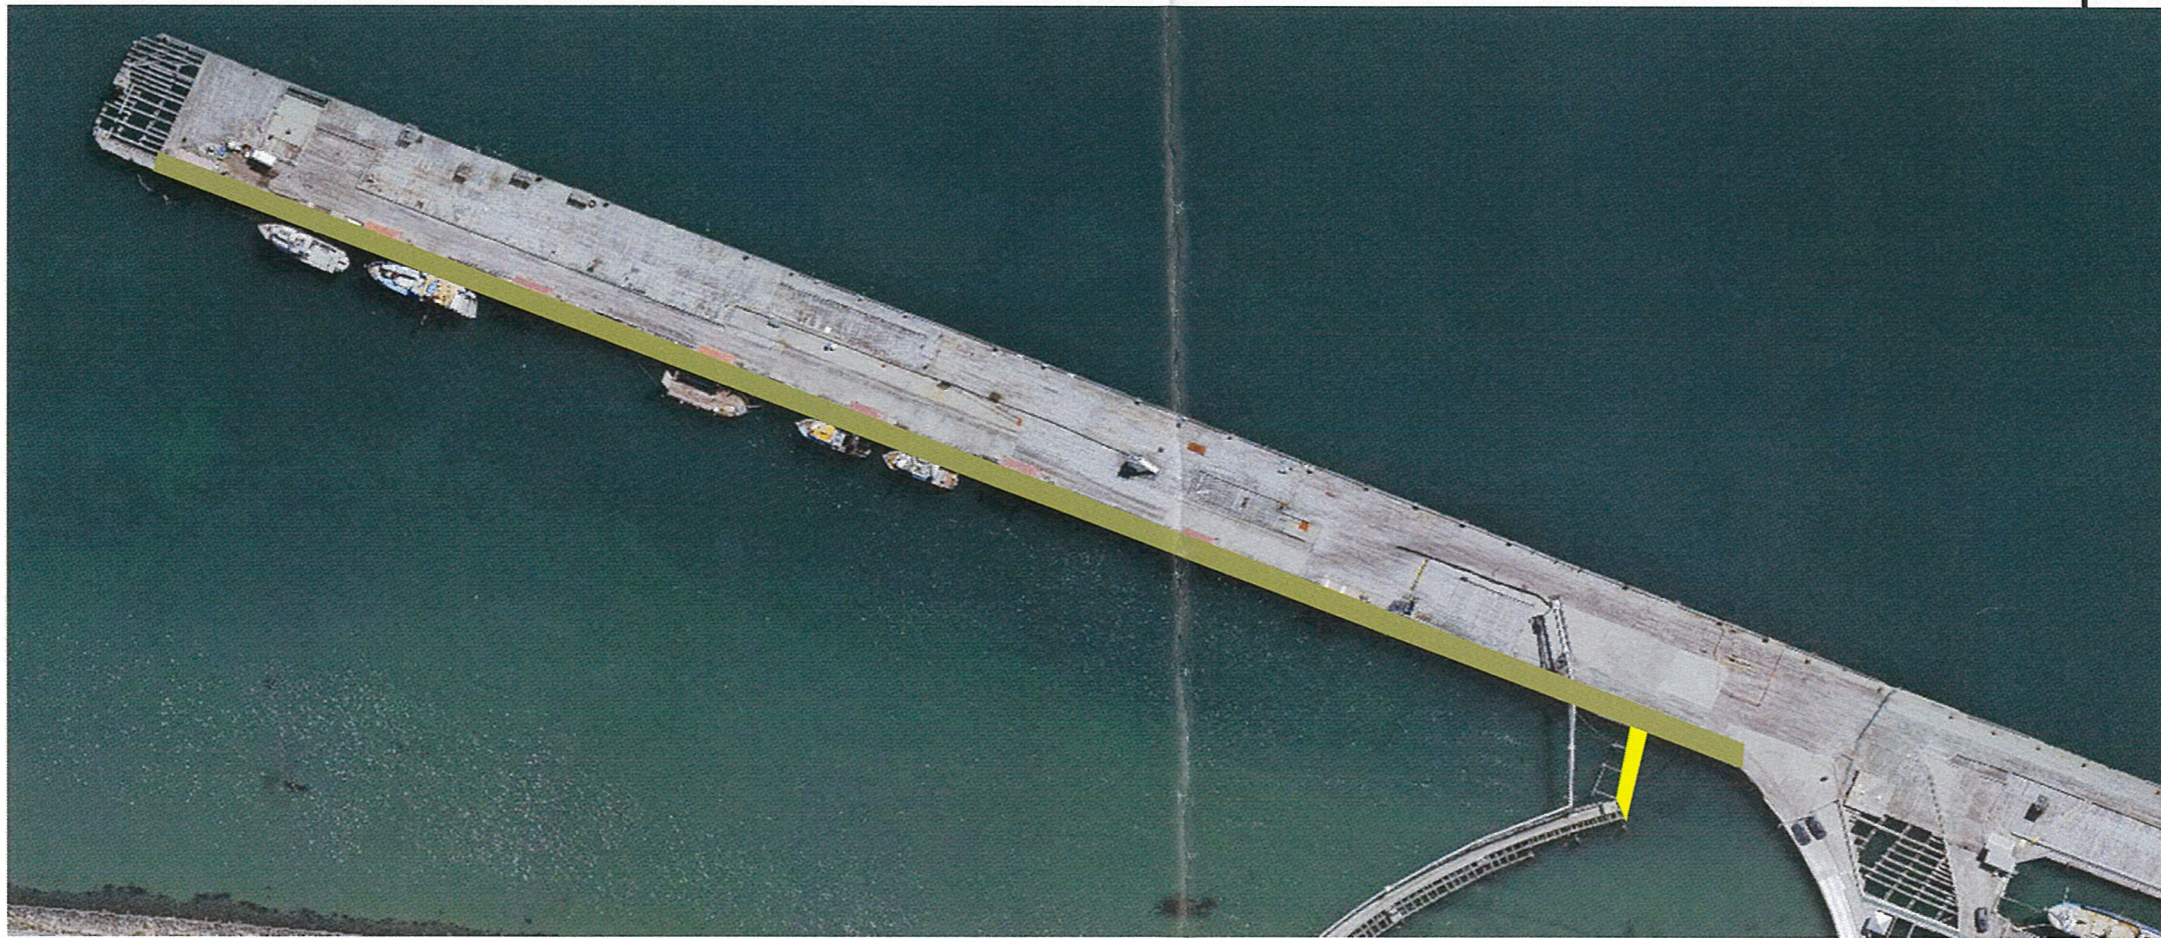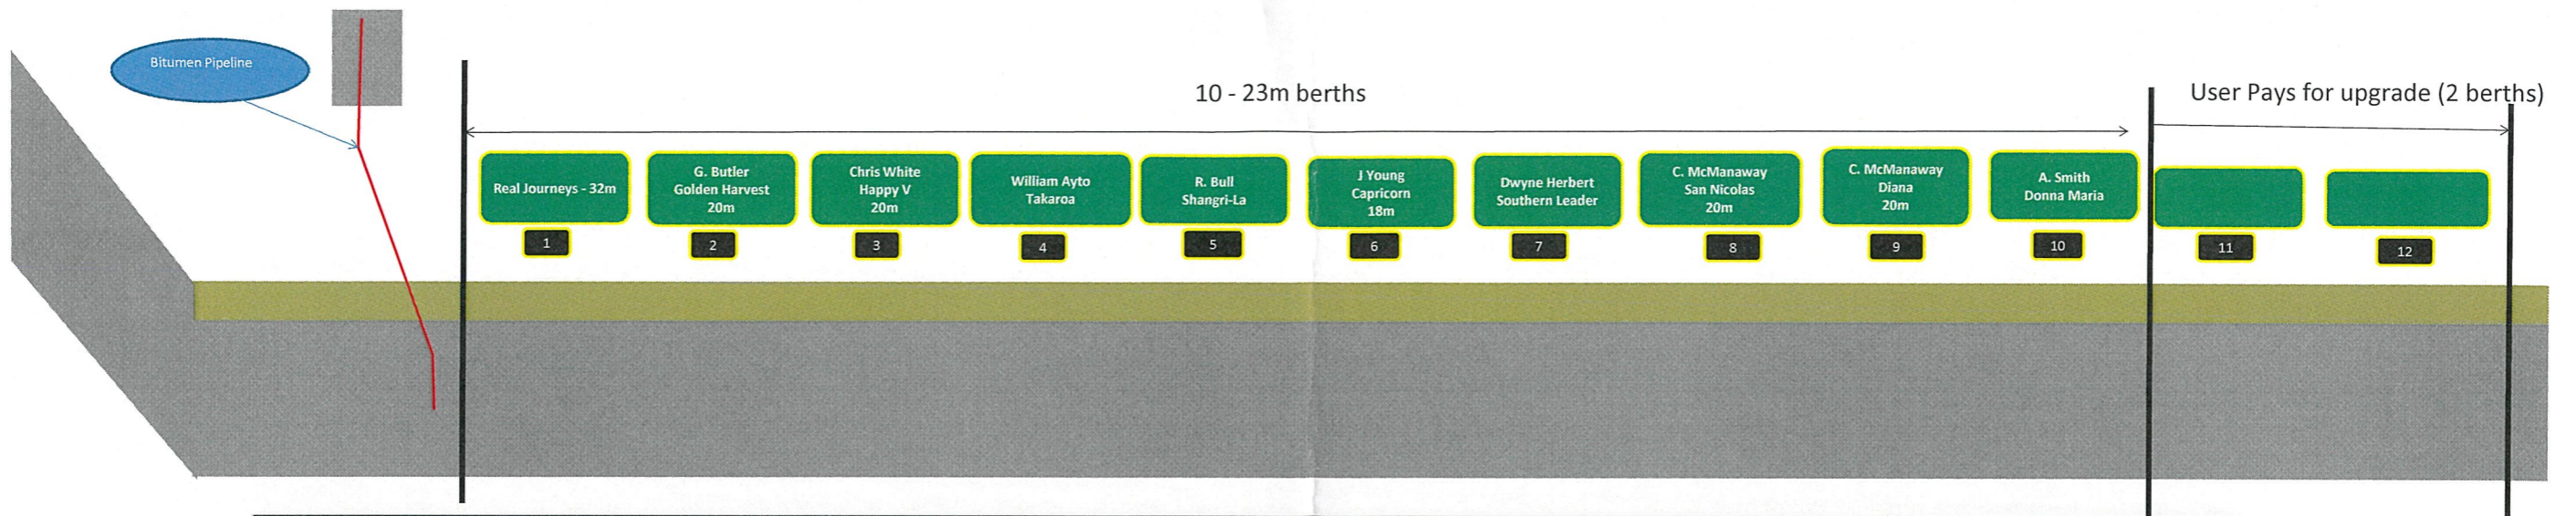

TOWN WHARF - FISHING VESSEL BERTHS

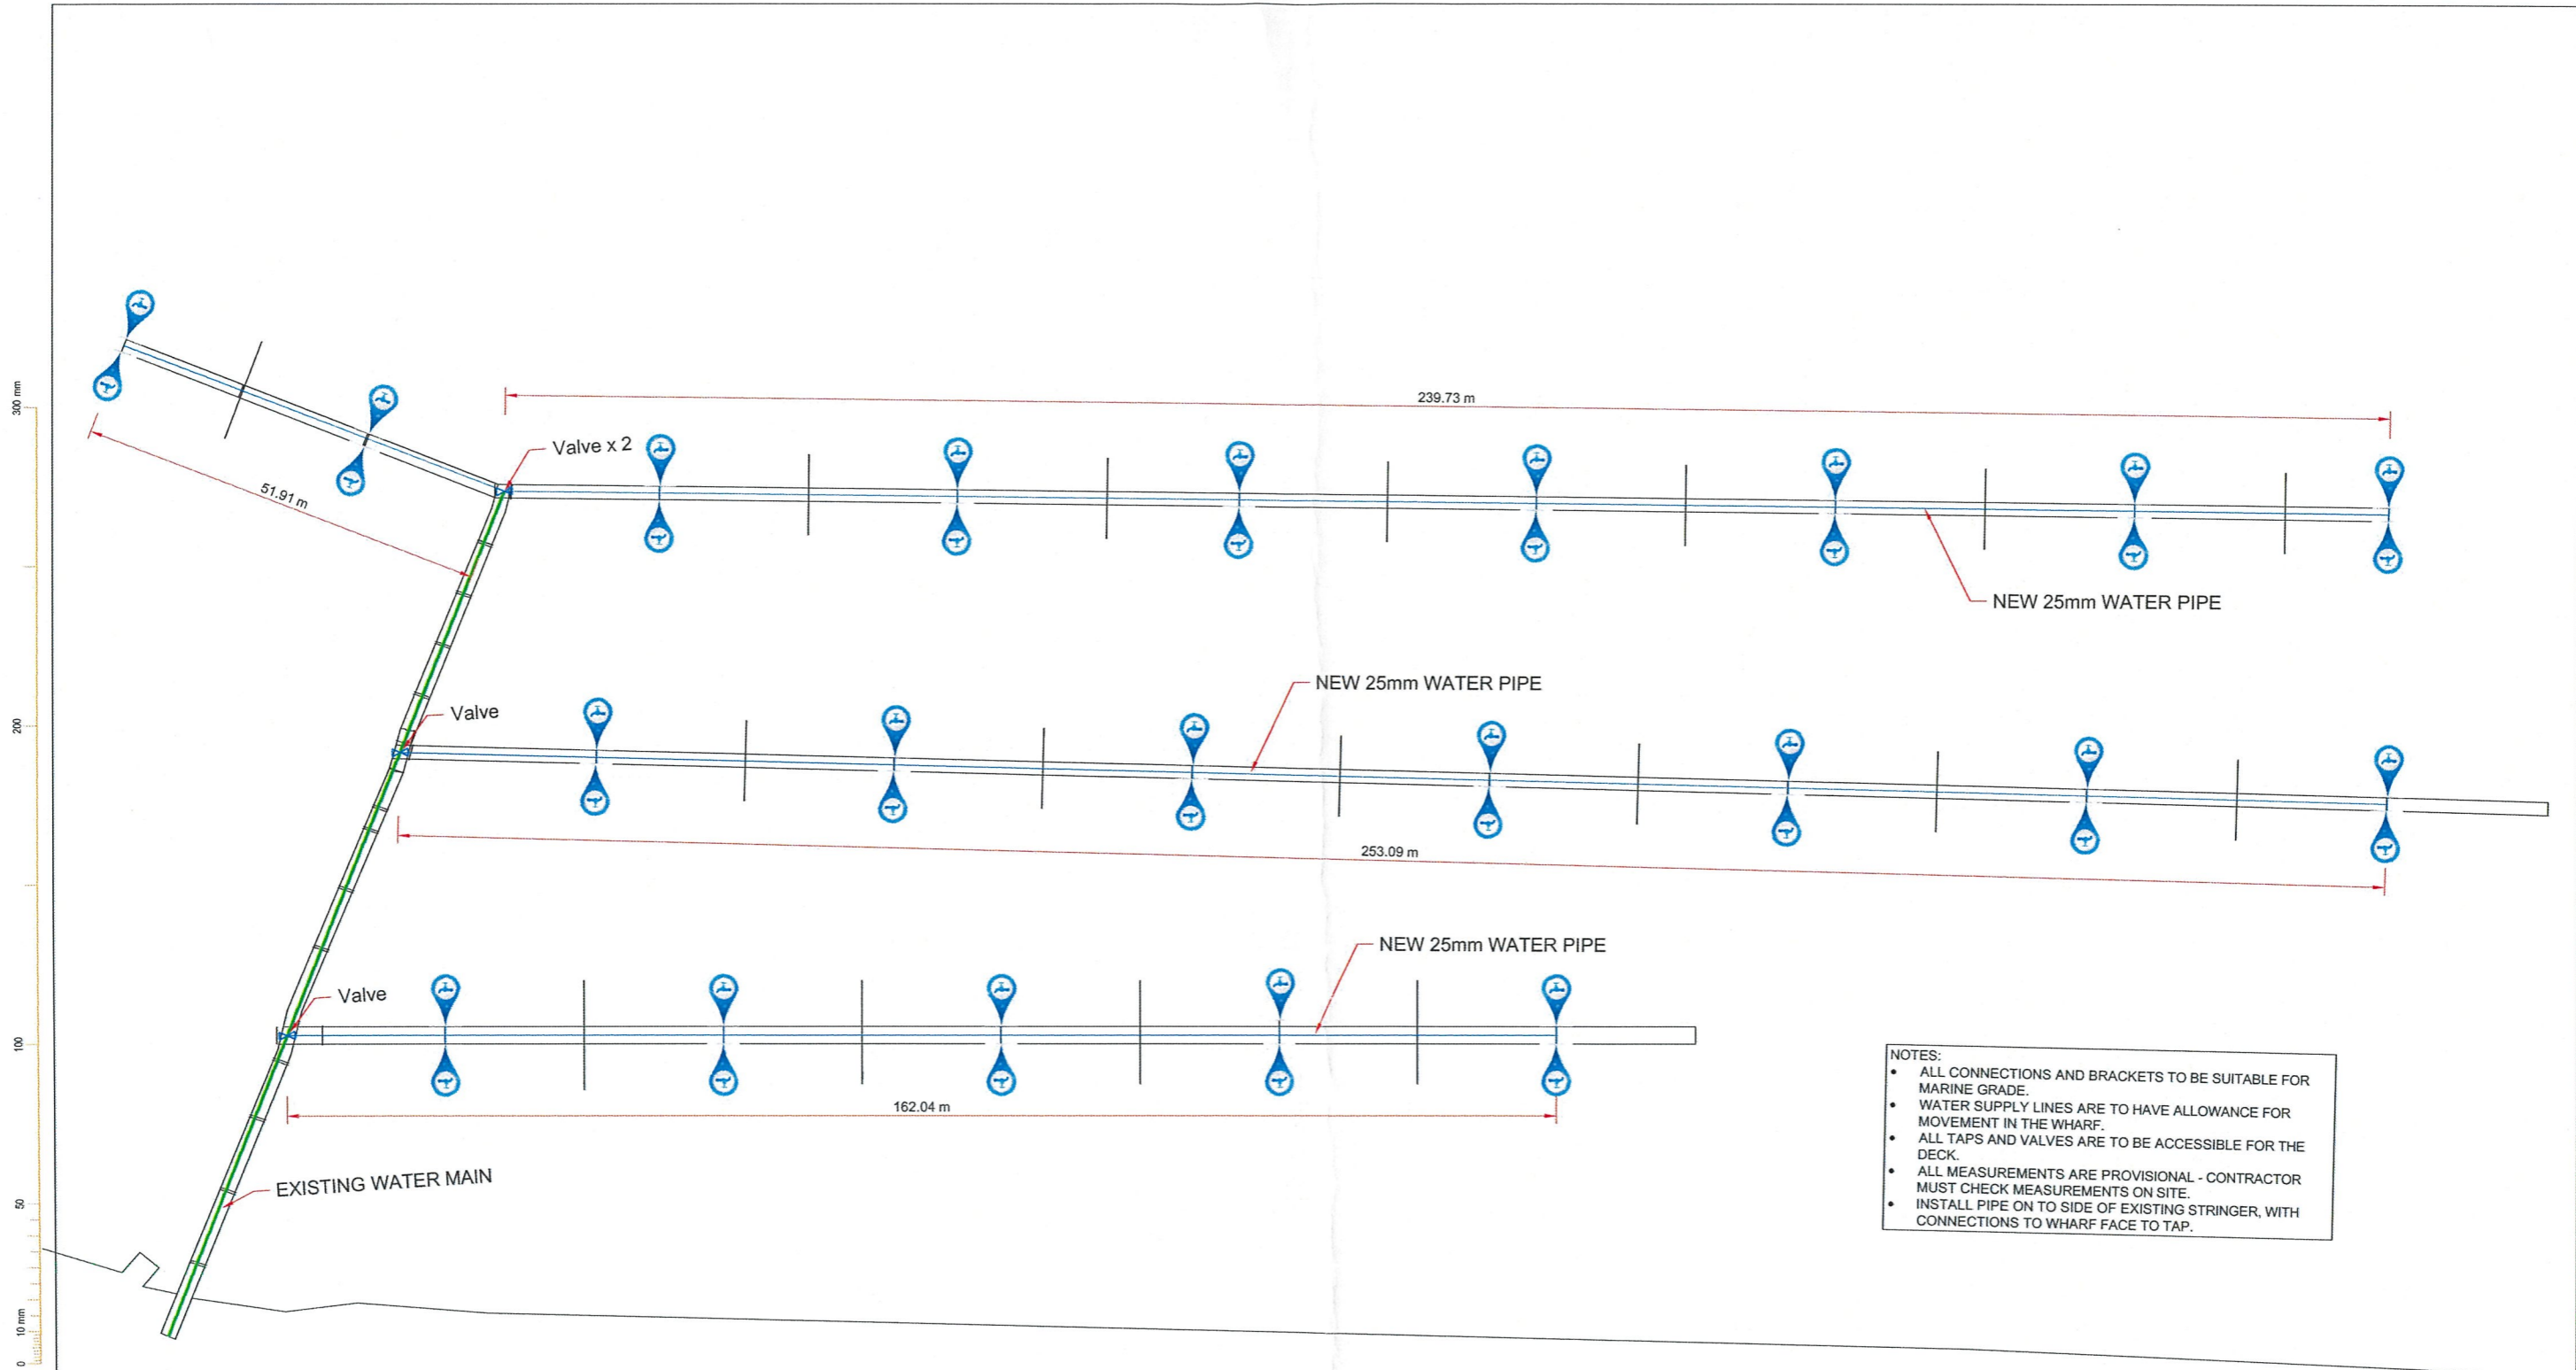

- NOTES:
- ALL CONNECTIONS AND BRACKETS TO BE SUITABLE FOR MARINE GRADE.
 - WATER SUPPLY LINES ARE TO HAVE ALLOWANCE FOR MOVEMENT IN THE WHARF.
 - ALL TAPS AND VALVES ARE TO BE ACCESSIBLE FOR THE DECK.
 - ALL MEASUREMENTS ARE PROVISIONAL - CONTRACTOR MUST CHECK MEASUREMENTS ON SITE.
 - INSTALL PIPE ON TO SIDE OF EXISTING STRINGER, WITH CONNECTIONS TO WHARF FACE TO TAP.

Revision	Amendment	Approved	Revision Date

DESIGN	Approved	Approved Date
Drawn	Scale:	
J.PALL	NTS	



Project: FISHERMANS WHARF

DRAFT FOR DISCUSSION