


Note
Concrete surround to extend
300mm beyond cylinder

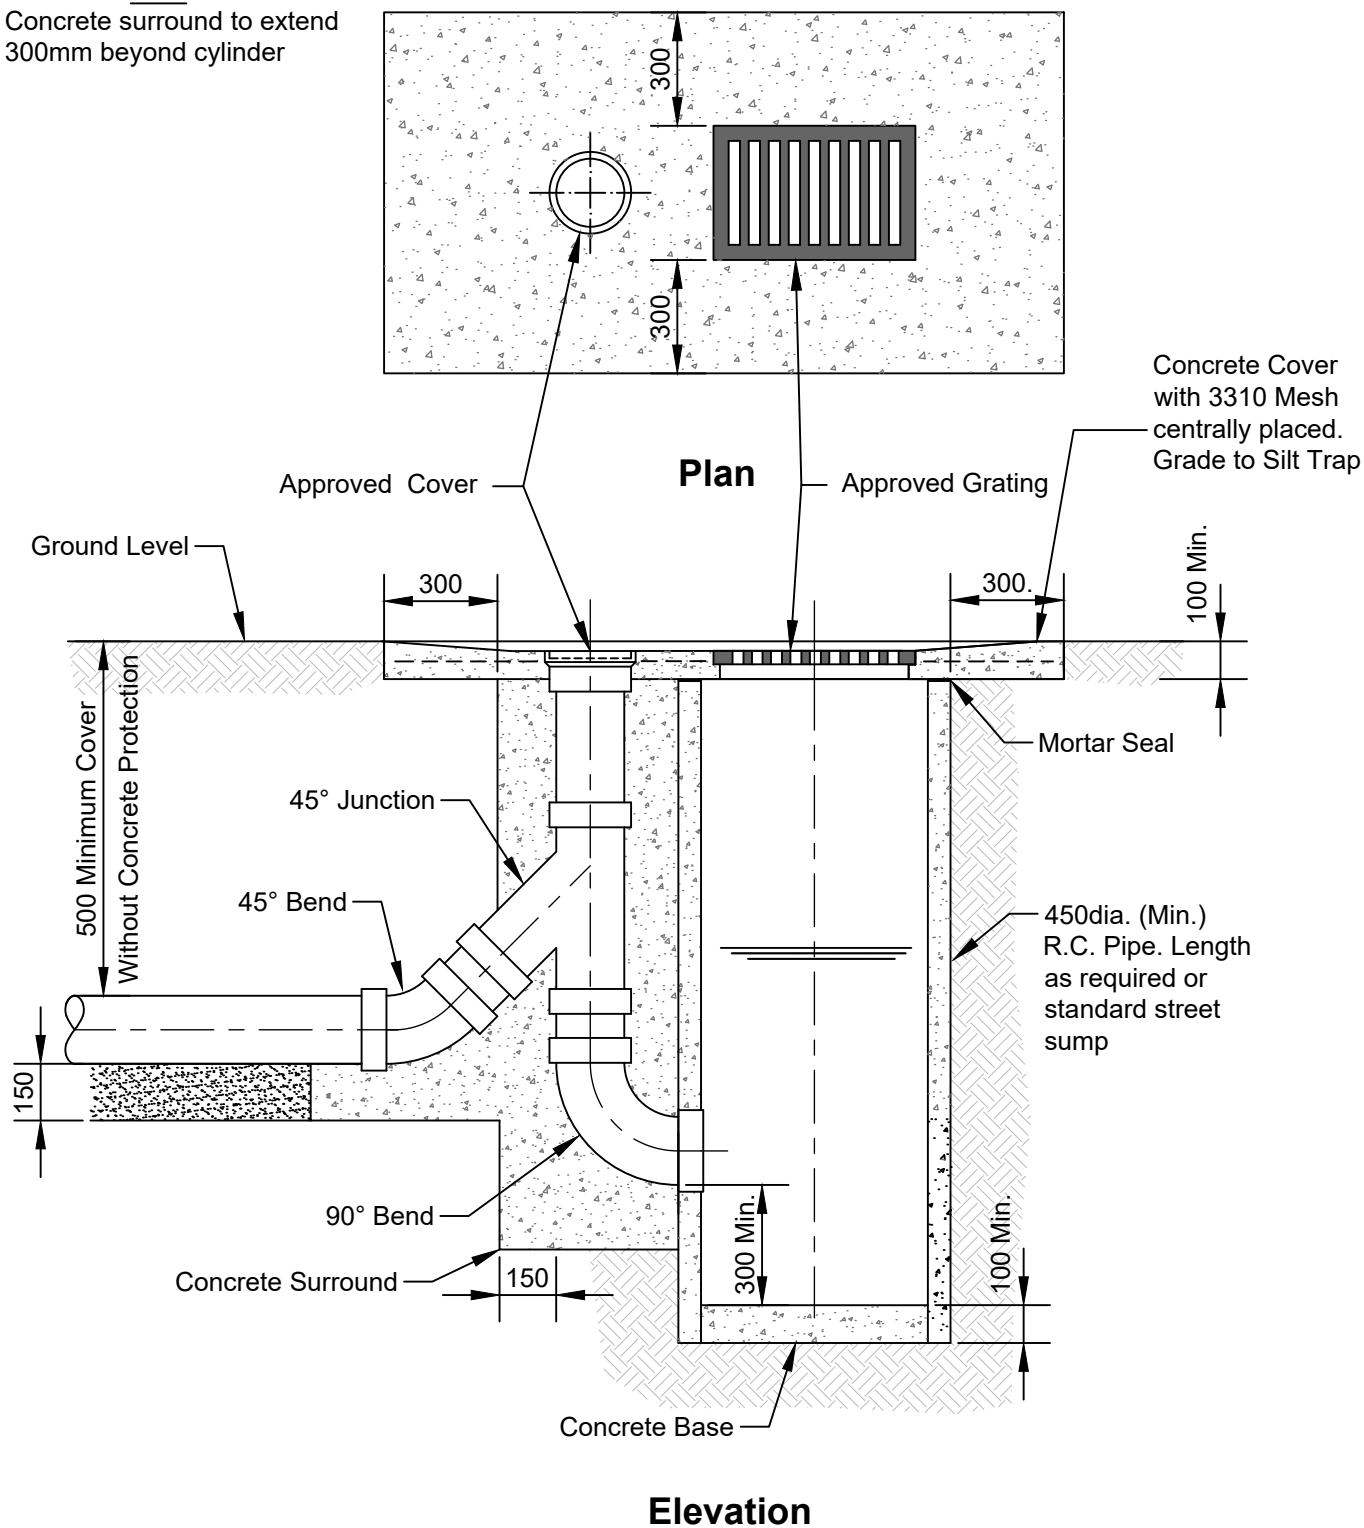

Notes.

Concrete to be high grade 17.5 MPa to N.Z.S. 3104
Compacted granular bedding and surrounded to
A.S./N.Z.S. 2566.2.

Not to scale