


X = Fence / Boundary Separation

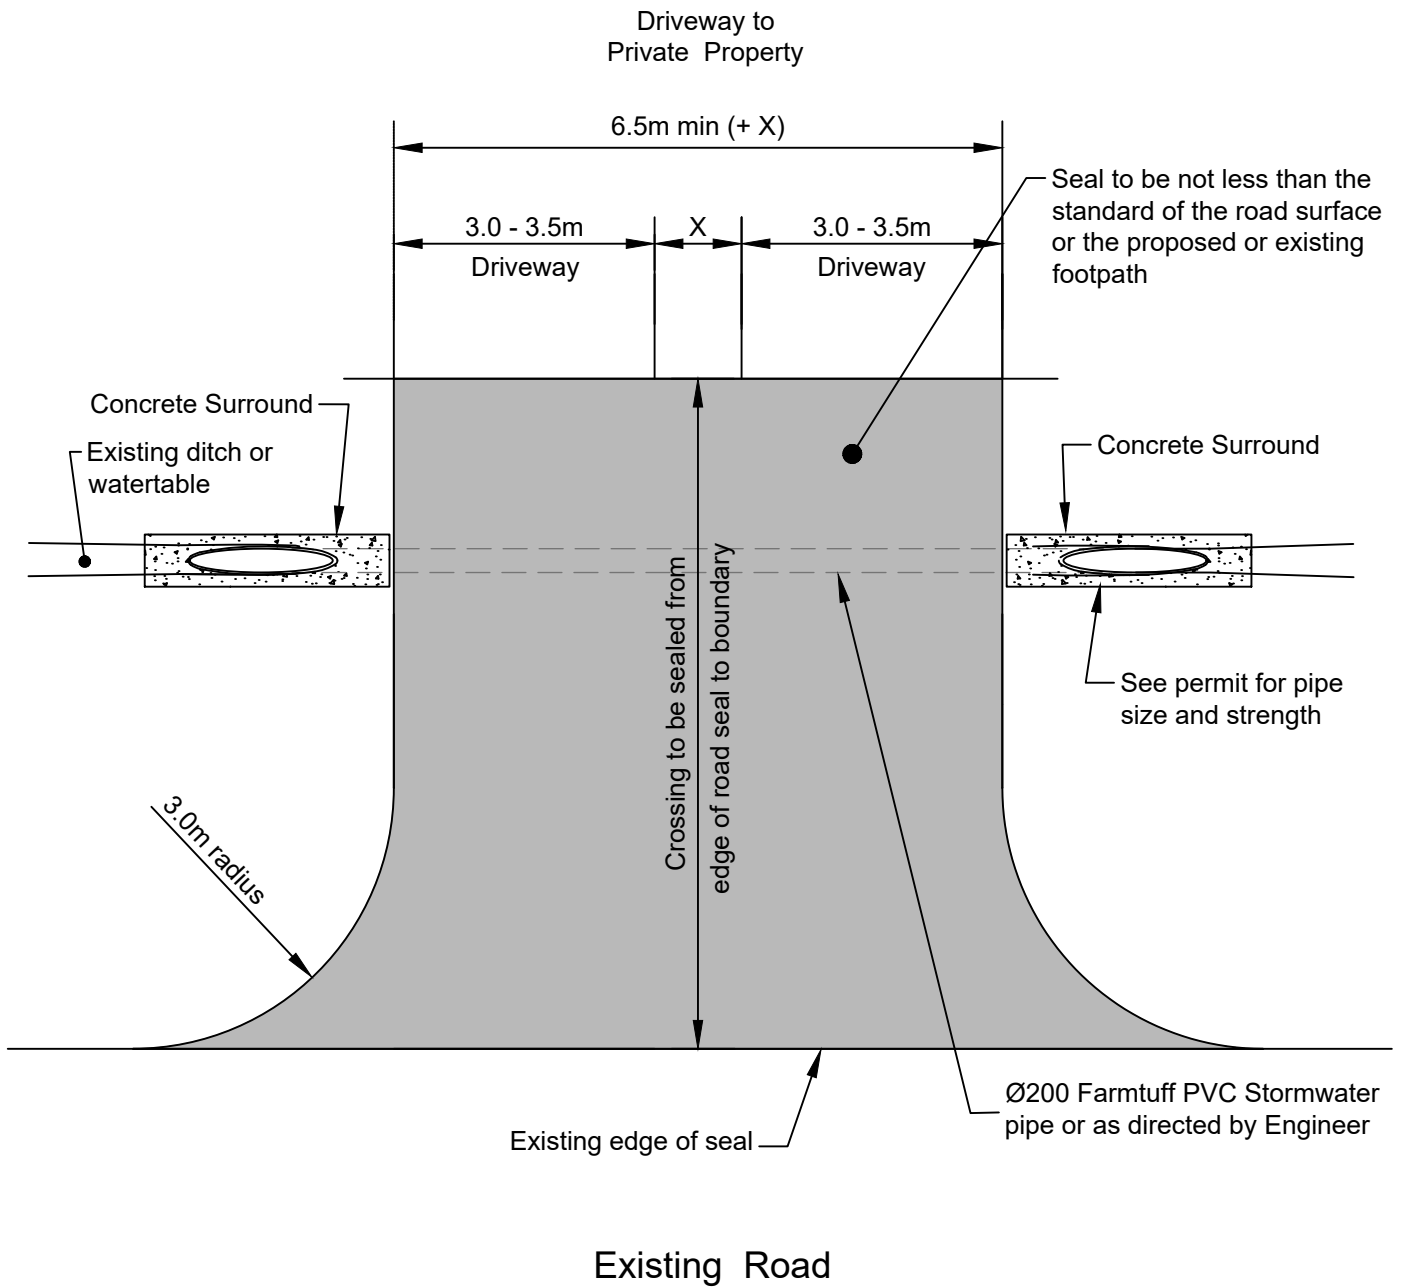

Refer to Fig. R29 and R29A - Rural Letterbox Bay Layout

Not to scale

DOUBLE RURAL ACCESSWAY LAYOUT